


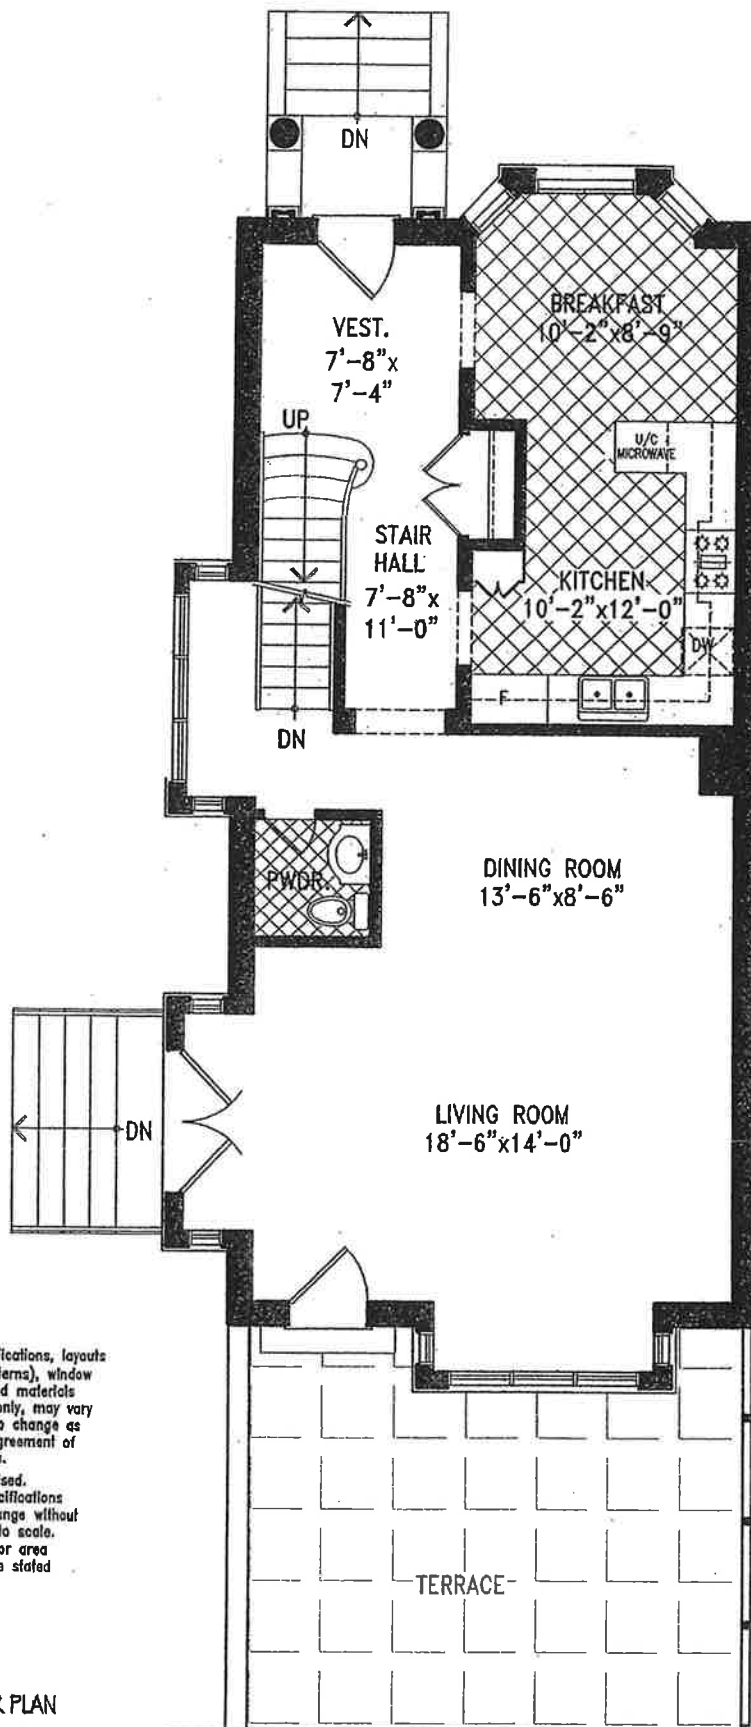


NOTE:
 Dimensions, specifications, layouts
 (including tile patterns), window
 sizes, mullions and materials
 are approximate only, may vary
 and are subject to change as
 provided in the agreement of
 purchase and sale.
 Plans may be revised.
 All plans and specifications
 are subject to change without
 notice. Plans not to scale.
 Actual useable floor area
 may vary from the stated
 floor area.

MODEL I
GROUND FLOOR PLAN

JAMFI HOLDINGS INC
 85 ORIOLE RD. / 99 LONSDALE RD.



RICHARD WENGLE
 ARCHITECT INC

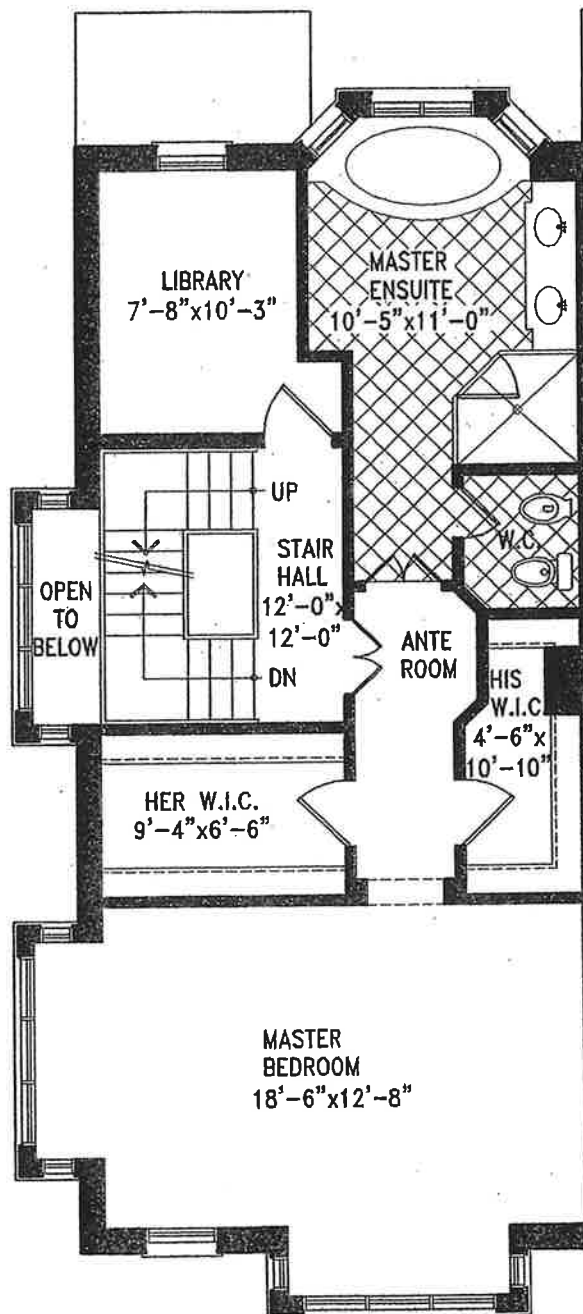


NOTE:

Dimensions, specifications, layouts (including tile patterns), window sizes, mullions and materials are approximate only, may vary and are subject to change as provided in the agreement of purchase and sale.

Plans may be revised. All plans and specifications are subject to change without notice. Plans not to scale. Actual useable floor area may vary from the stated floor area.

MODEL I
SECOND FLOOR PLAN
JAMFI HOLDINGS INC
85 ORIOLE RD. / 99 LONSDALE RD.


RICHARD WENGLE
ARCHITECT INC

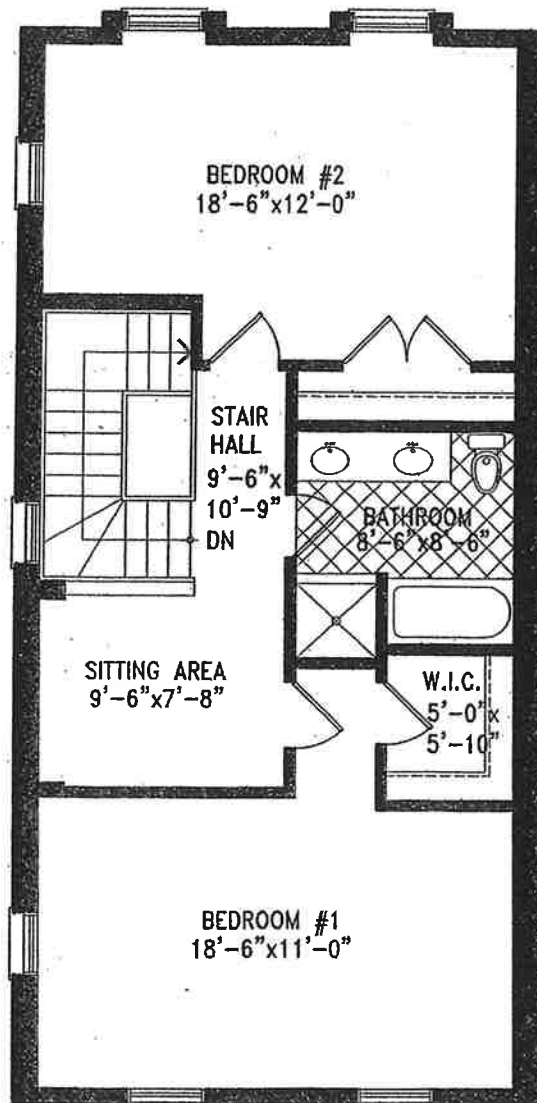

NOTE:

Dimensions, specifications, layouts (including tile patterns), window sizes, mullions and materials are approximate only, may vary and are subject to change as provided in the agreement of purchase and sale.

Plans may be revised.

All plans and specifications are subject to change without notice. Plans not to scale. Actual useable floor area may vary from the stated floor area.

MODEL I
THIRD FLOOR PLAN
JAMFI HOLDINGS INC
65 ORIOLE RD. / 99 LONSDALE RD.


RICHARD WENGLE
ARCHITECT INC