


WELLS HILL AVENUE

N 16° 00' 00" W

C.C. WIT



BUILDING LOCATION SURVEY
PART OF LOT
 CITY OF TOR
 MUNICIPALITY OF
 Scale: 1 Inch = 15 Feet
MICHAEL J. CL.

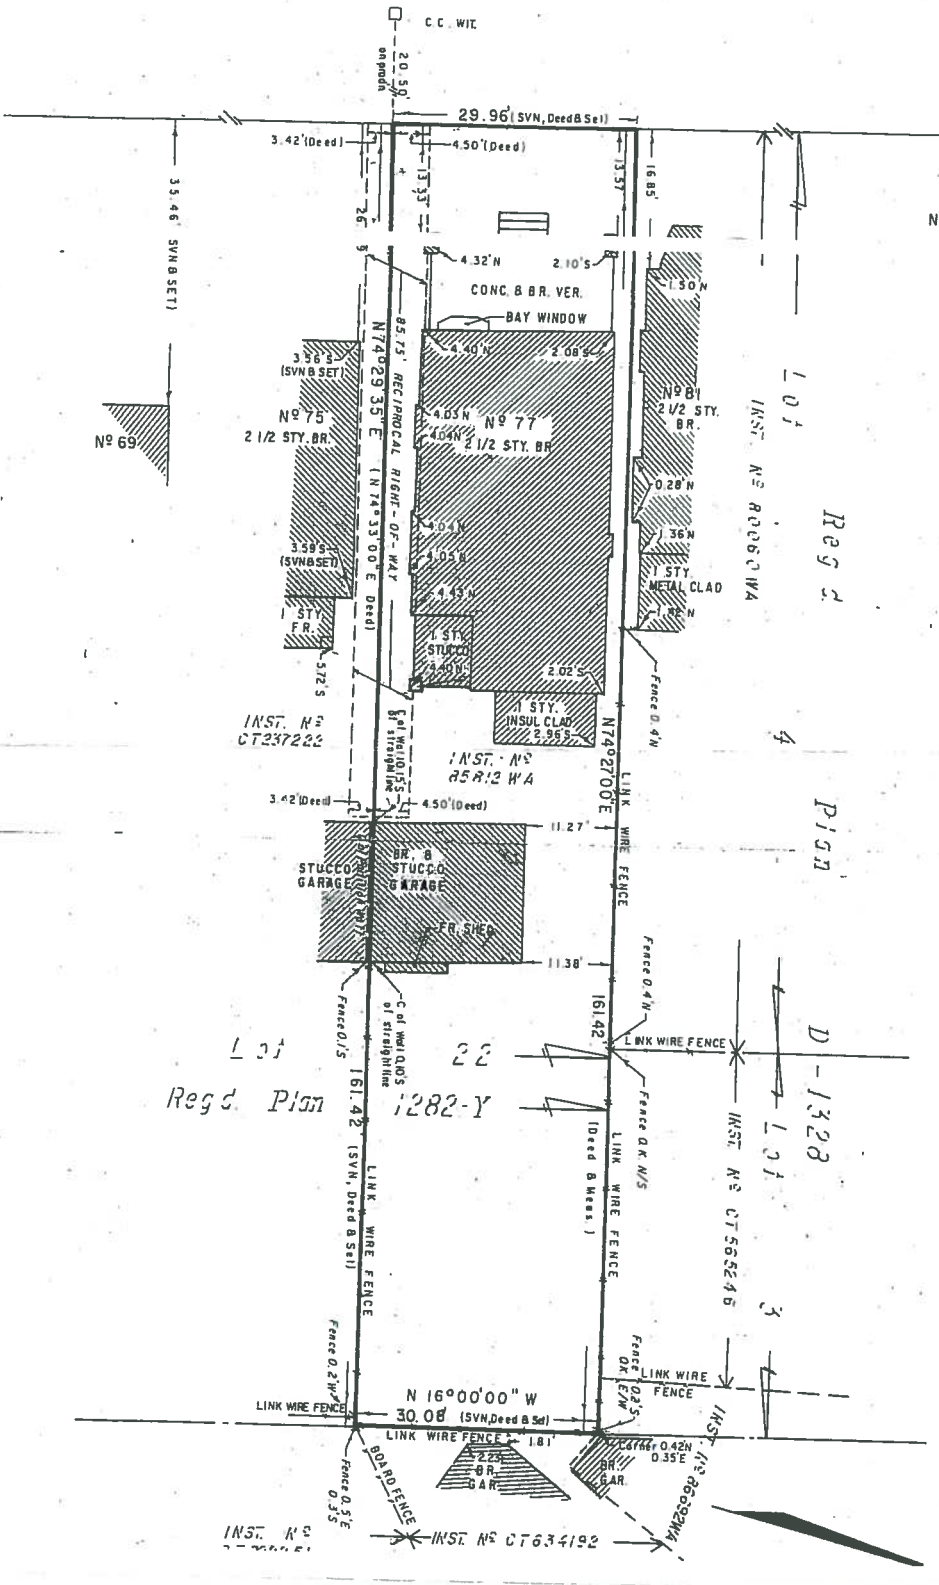

NOTE:
 BEARINGS ARE ASTROMONIC AND ARE REFERRED TO
 THE EASTERLY LIMIT OF WELLS HILL AVENUE AS
 SHOWN ON PLAN.
 DEVIATES SURVEY MONUMENT SET.
 DEVIATES SURVEY MONUMENT SET.

Lot 1
 Reg'd Plan 1282-Y
 Lot 2
 Reg'd Plan 1282-Y
 Lot 3
 Reg'd Plan 1282-Y