

H. S. BRADSTOCK
165 NEWTON DRIVE
WILLOWDALE
RESIDENCE: BA. 5-5227

W. S. GIBSON & SONS
ONTARIO LAND SURVEYORS

4679 ESTABLISHED 1820 219-5-1121.
185# YONGE STREET PHONE W444FAIR-0727


Willowdale, ~~Toronto~~ Ont. June 12th 1959.

121 NORTHDAL RD.
WILLOWDALE
RESIDENCE: HL. 7-7690

REFERENCE NO.

11. 347.
9'

Sketch of survey of Lot 76, Plan M. 347, Land Titles
Office, Toronto, being in the Village of Forest Hill,
County of York.

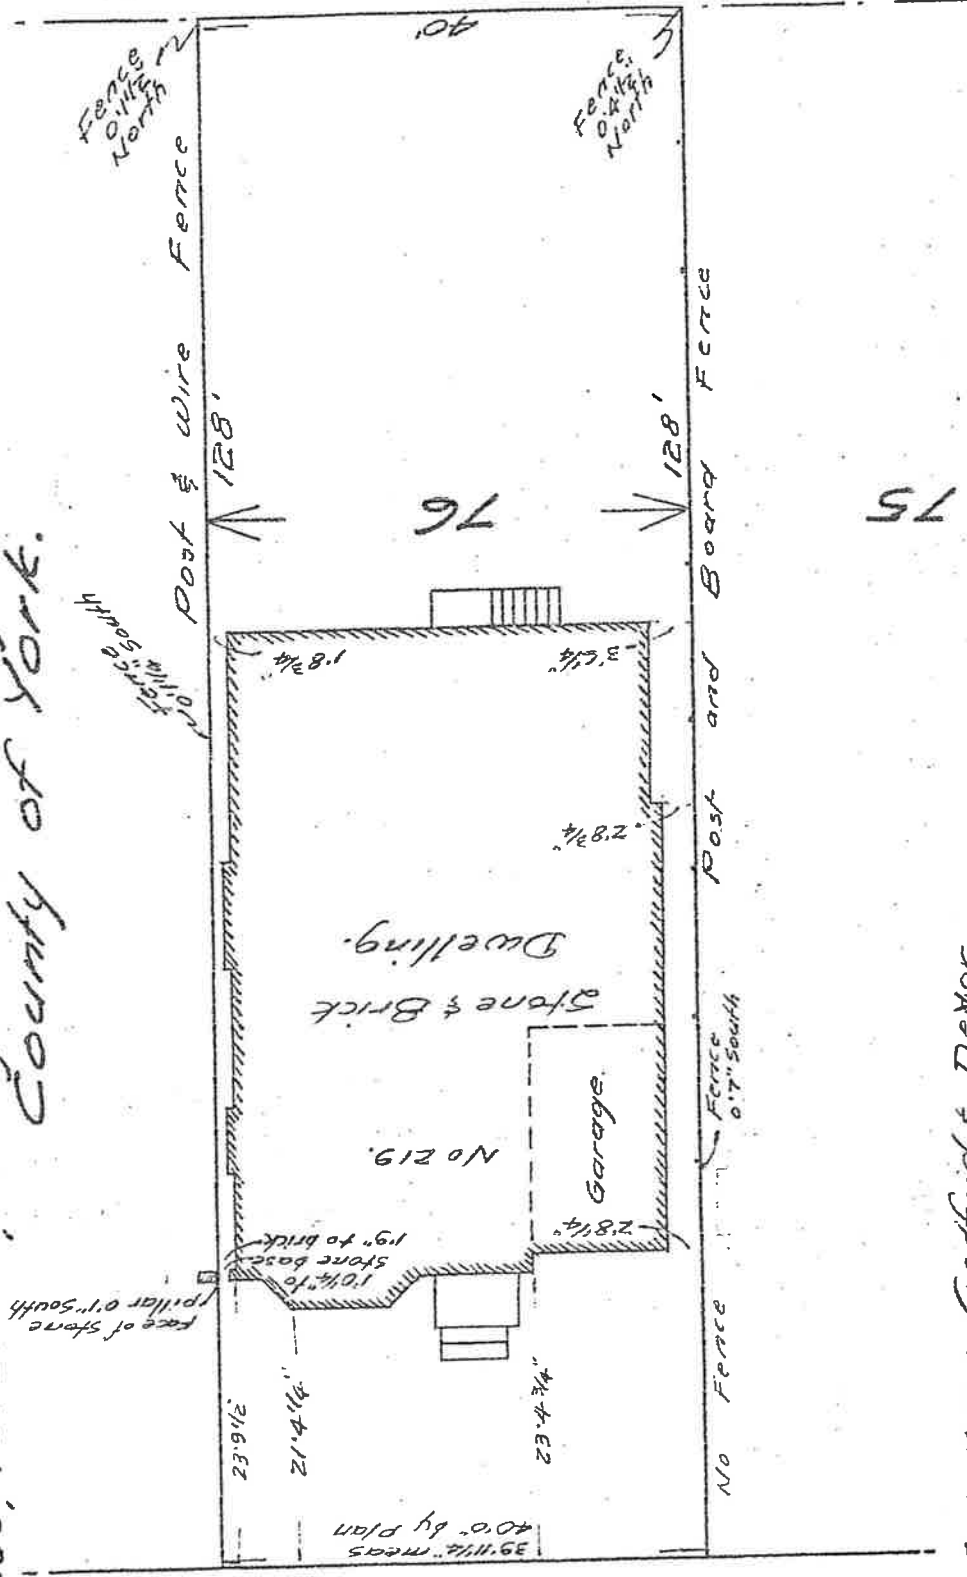

For Messrs Godfrid & DeVos
Barriers etc.,
133 Richmond Street West,
Toronto, Ontario.

W. S. GIBSON & S.
PER
ONTARIO LAND SURVEYORS